


LIGHTING PLAN



03/31/08

1/4" = 1'-0"

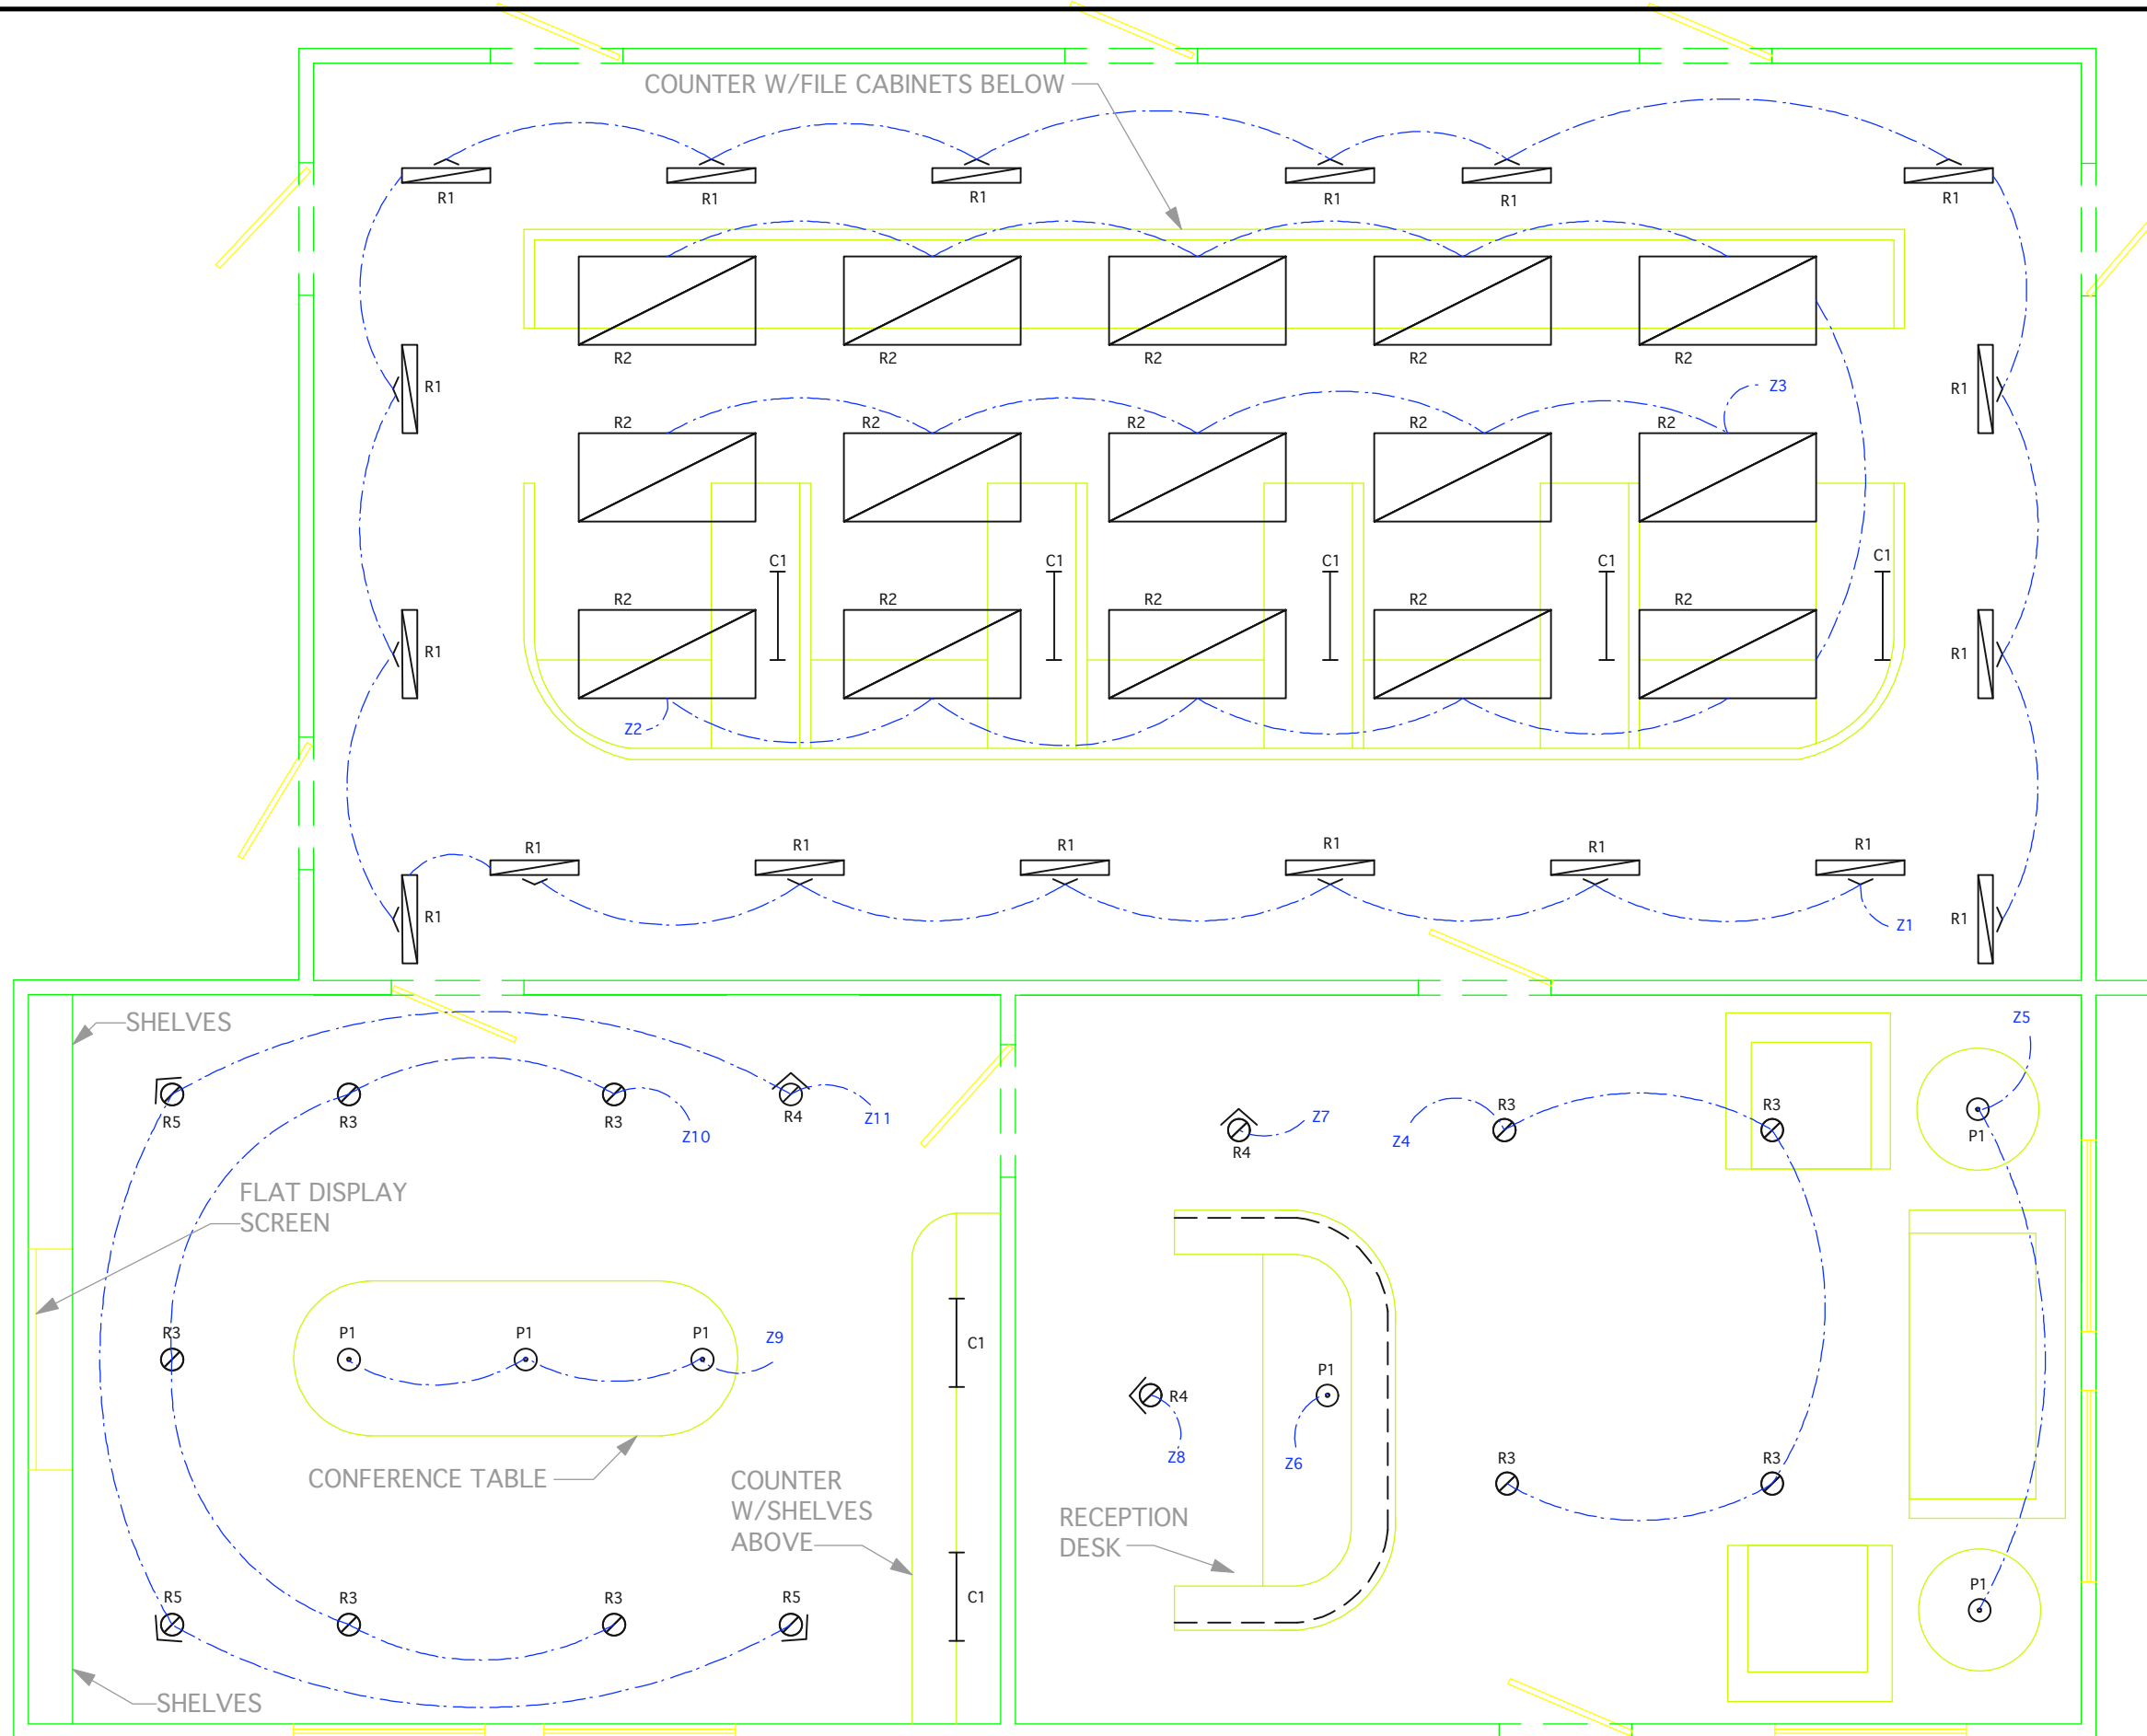

LAW OFFICES OF
PATRICK AND
CHRISTOPHER

LIGHTING CONSULTANT:
CYNTHIA MURPHY

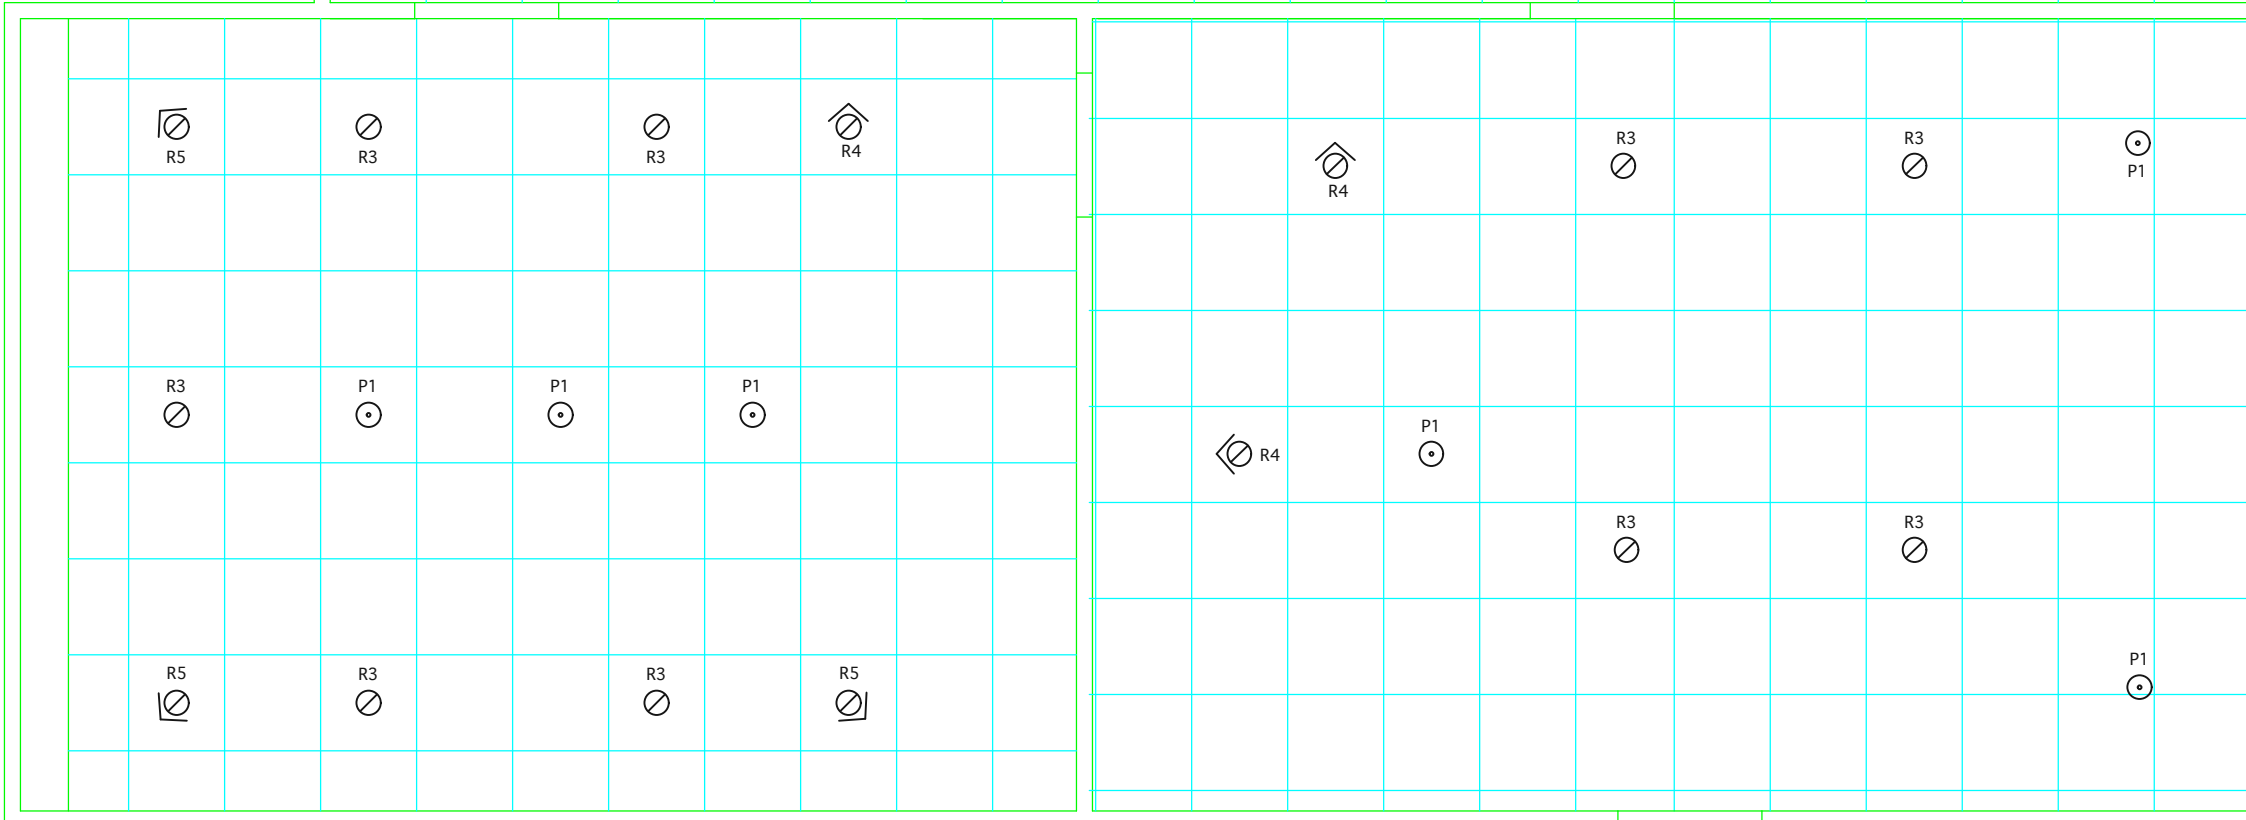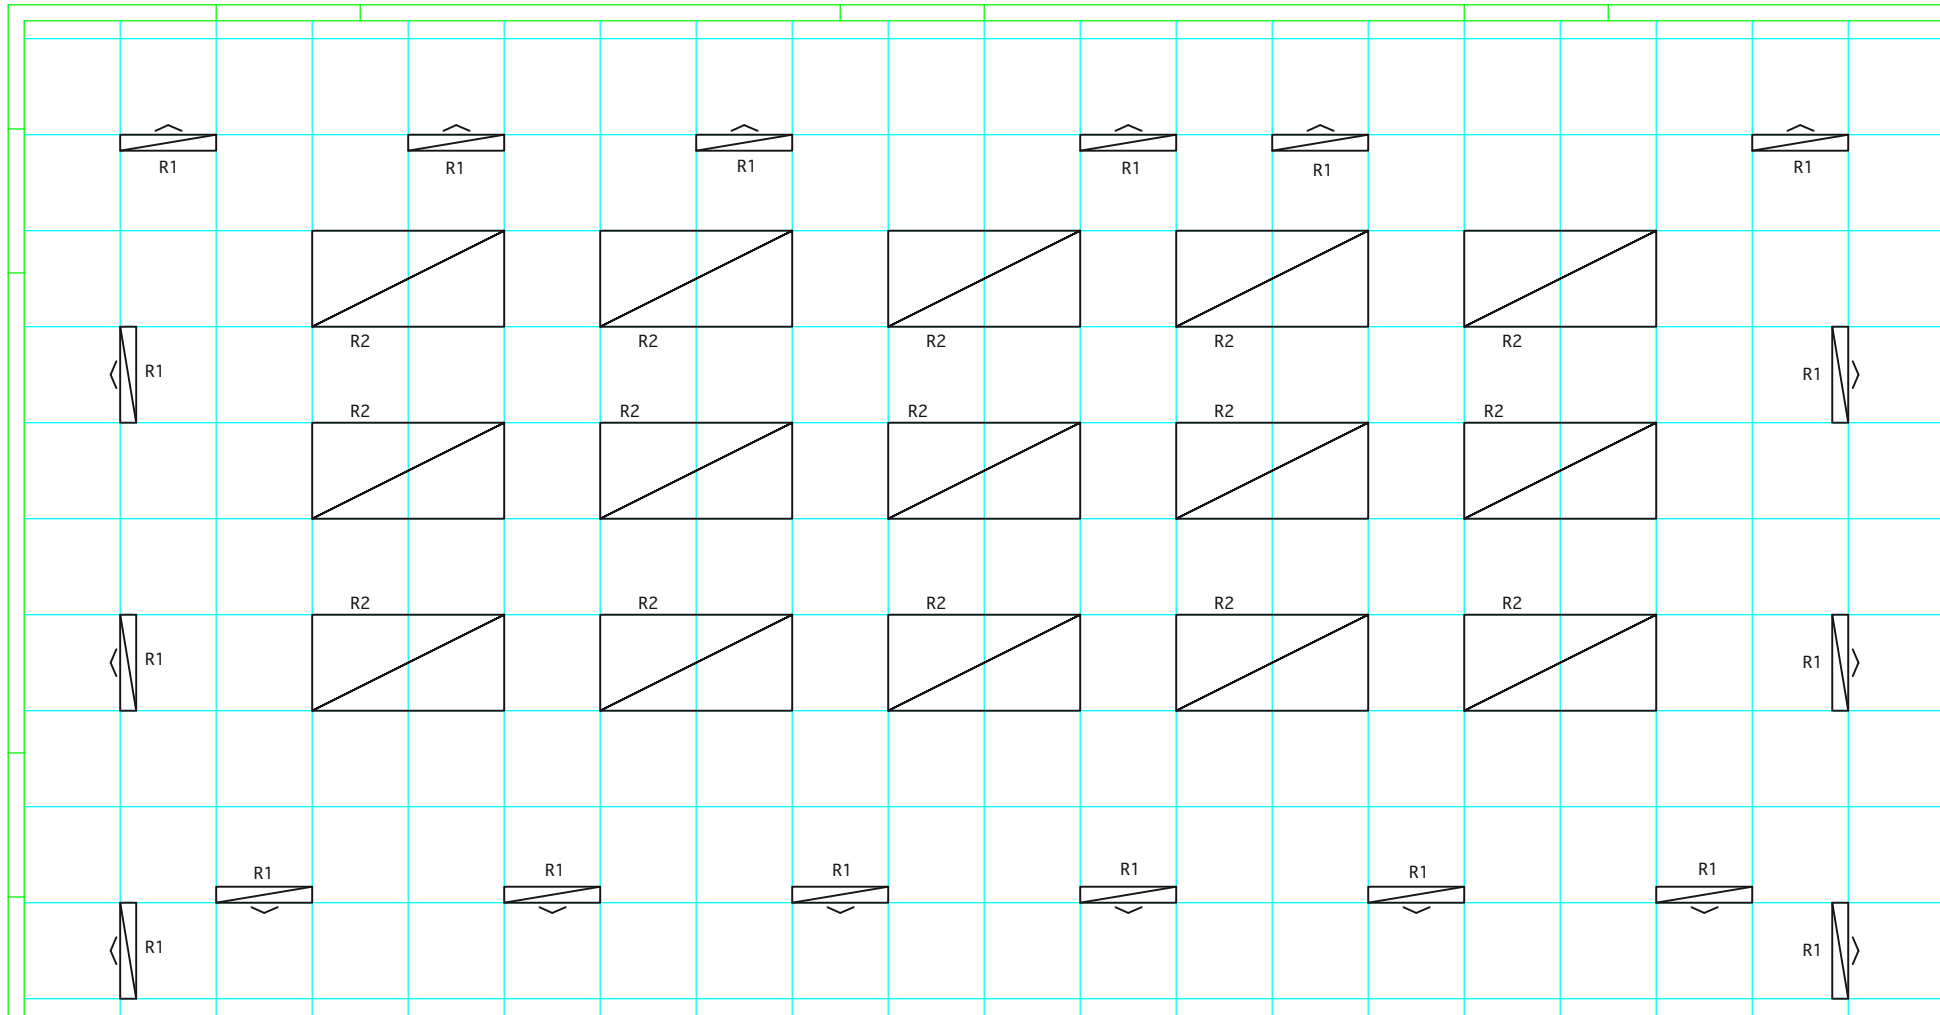

REFLECTED
CEILING PLAN

03/31/08

1/4" = 1'-0"