


"JUMP" ATHLETIC
WEAR AND "PLAY"
SPORTS BAR

LIGHTING CONSULTANT:
CYNTHIA MURPHY

LIGHTING PLAN

04/11/08

1/4" = 1'-0"

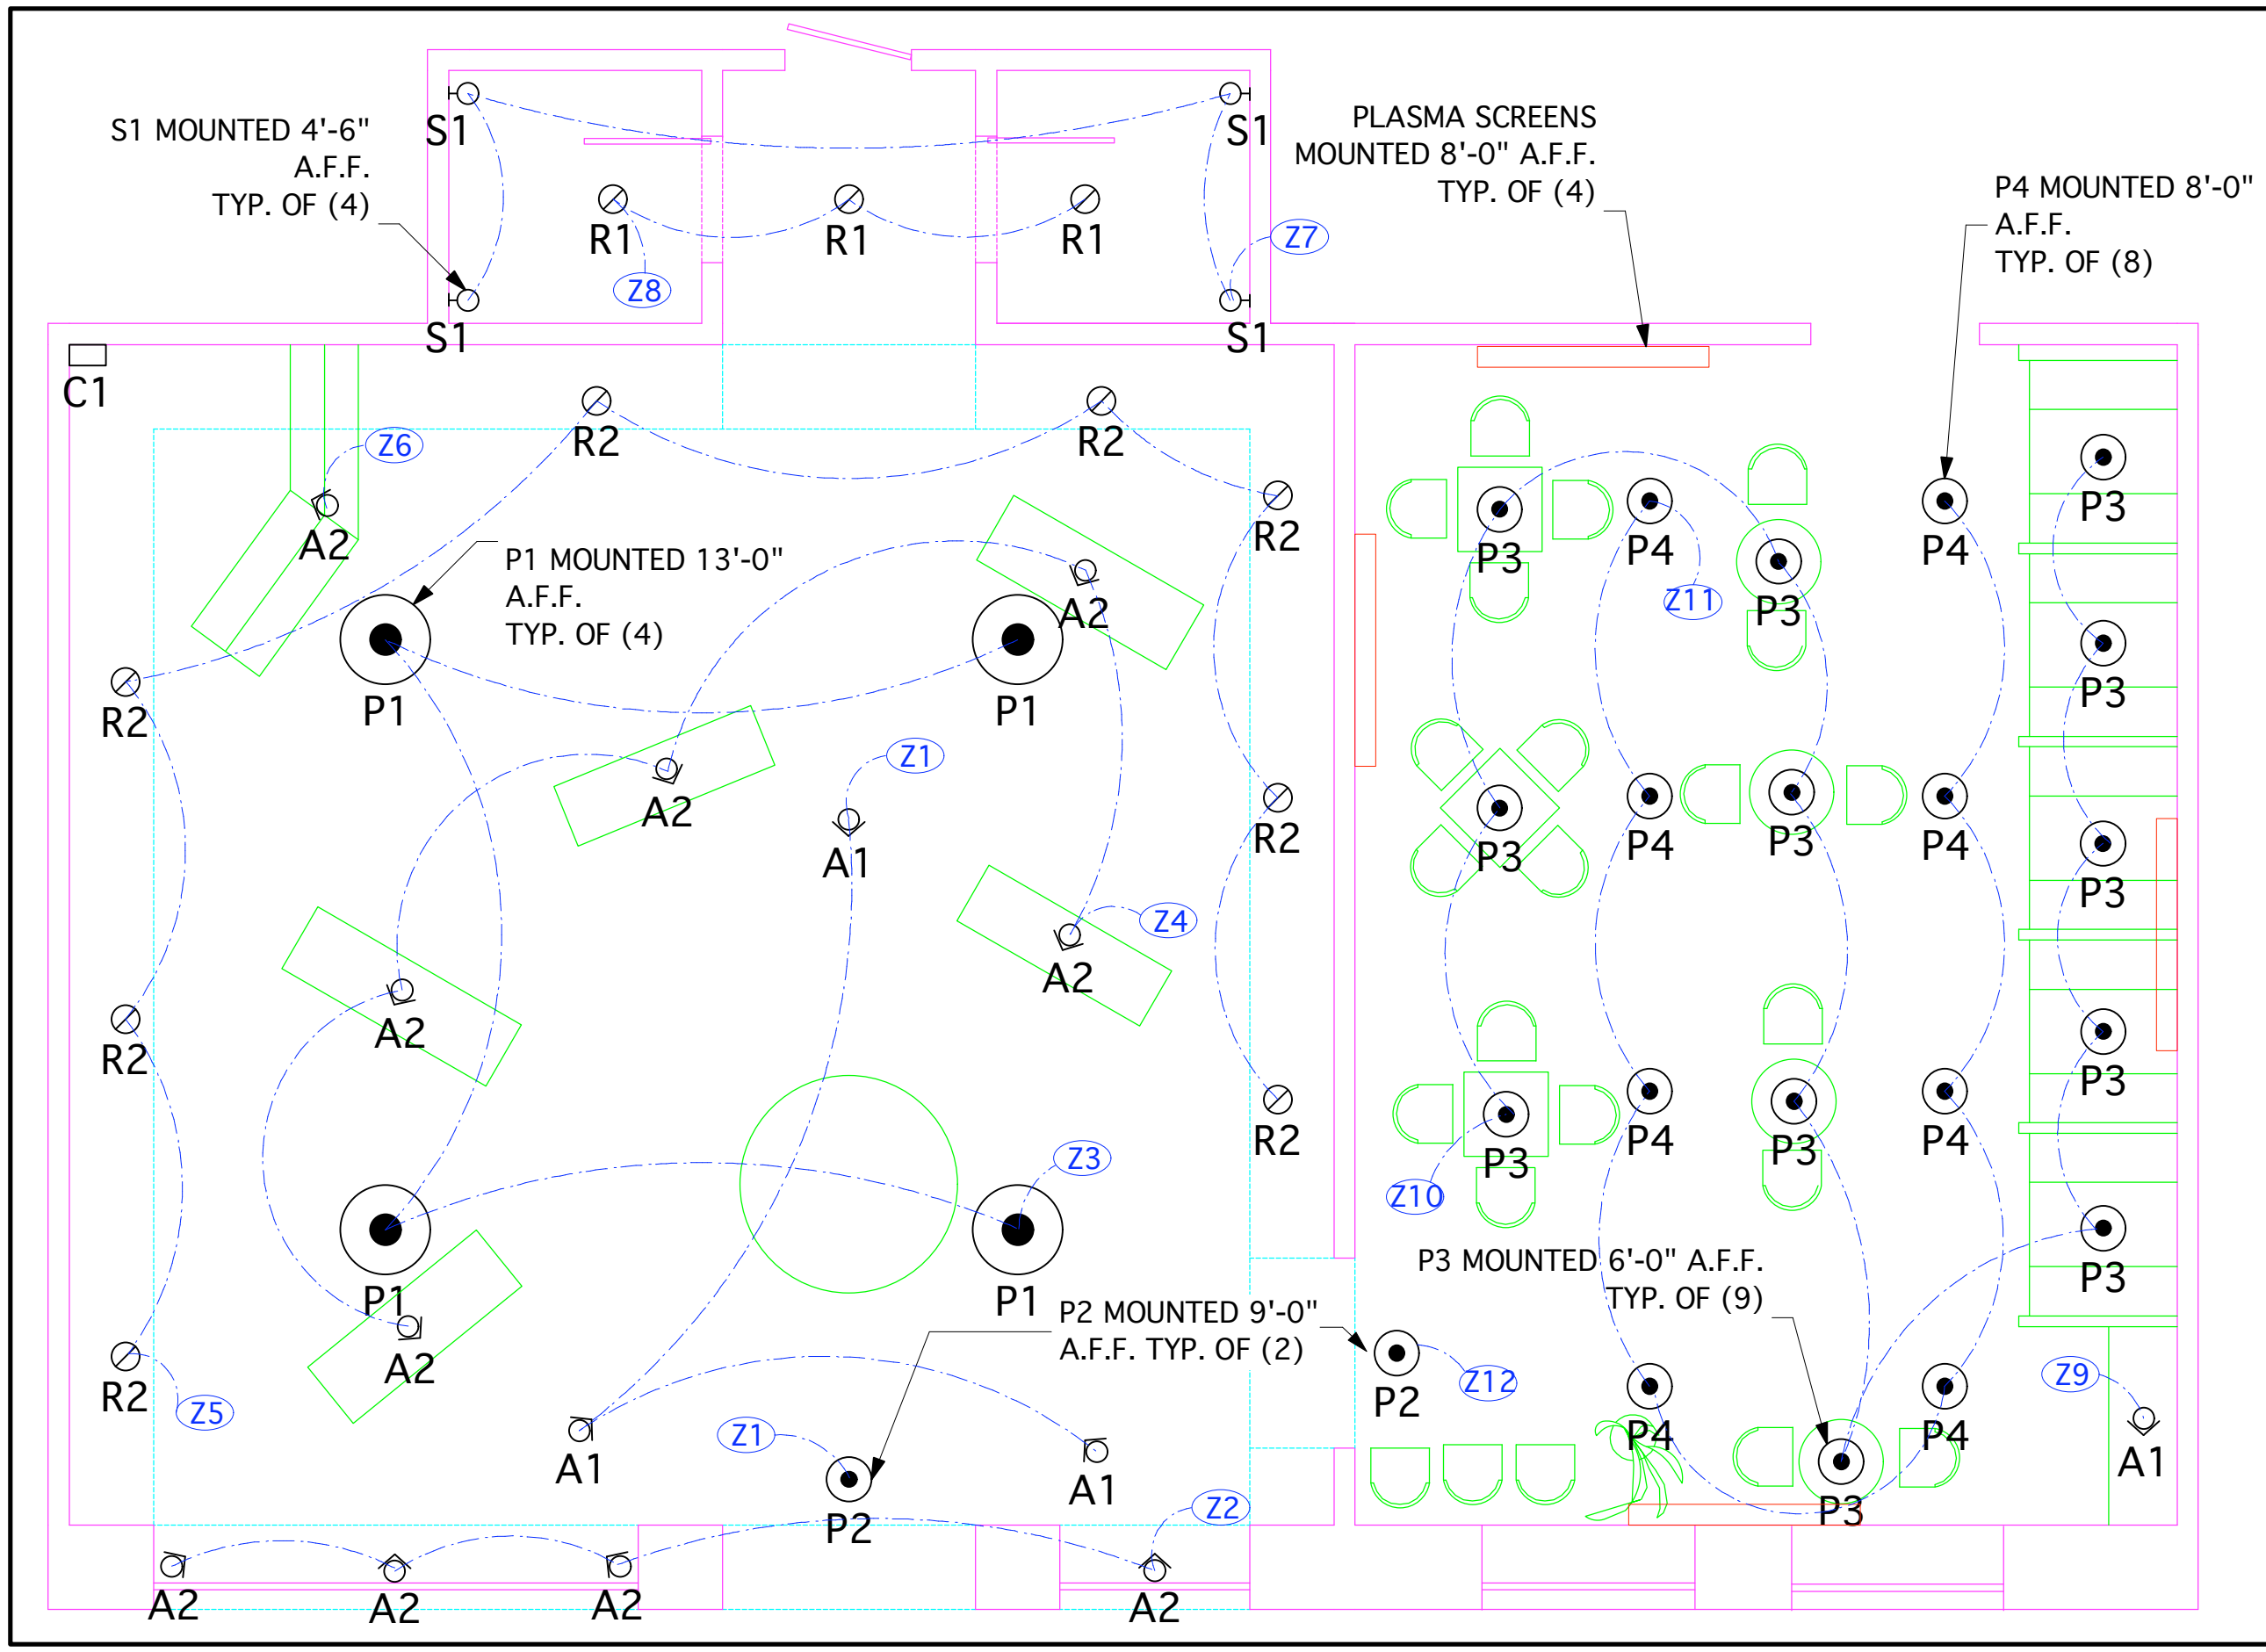

S1 MOUNTED 4'-6"
A.F.F.
TYP. OF (4)

PLASMA SCREENS
MOUNTED 8'-0" A.F.F.
TYP. OF (4)

P4 MOUNTED 8'-0"
A.F.F.
TYP. OF (8)

P1 MOUNTED 13'-0"
A.F.F.
TYP. OF (4)

P3 MOUNTED 6'-0" A.F.F.
TYP. OF (9)

P2 MOUNTED 9'-0"
A.F.F. TYP. OF (2)